




CORTE LONGITUDINAL

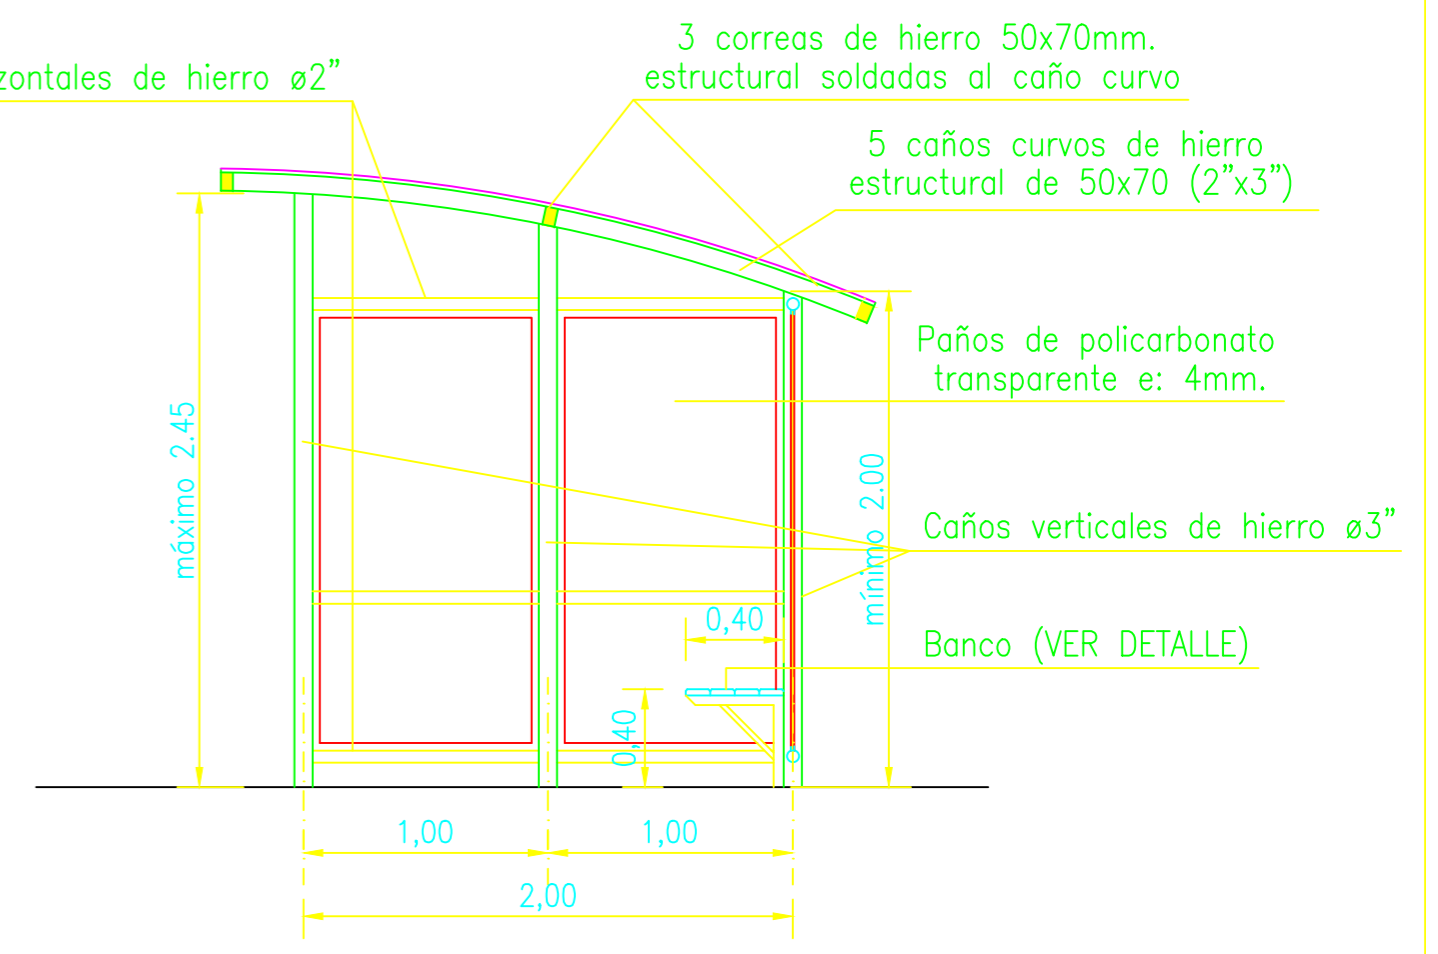

CORTE TRANSVERSAL

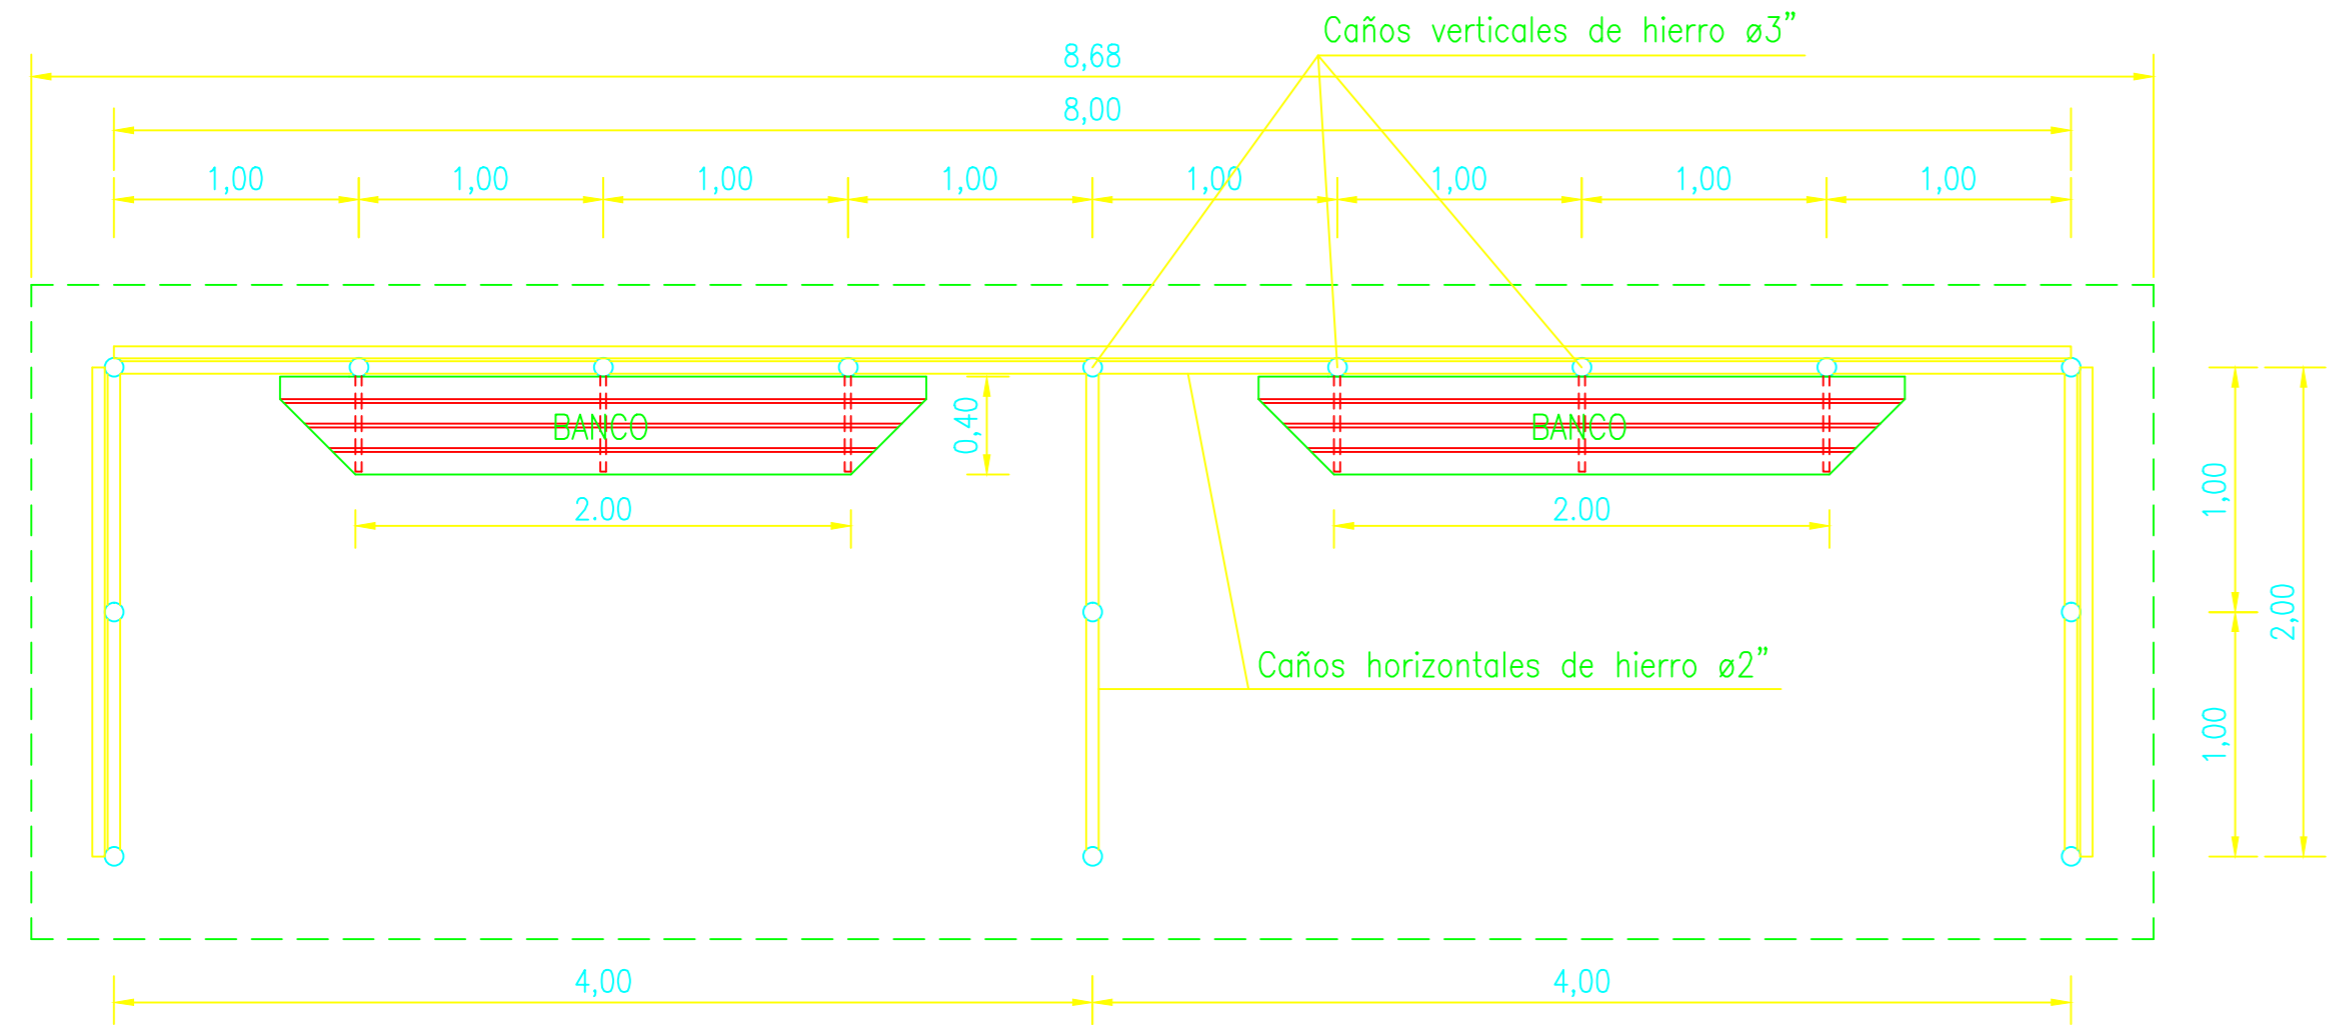

PLANTA

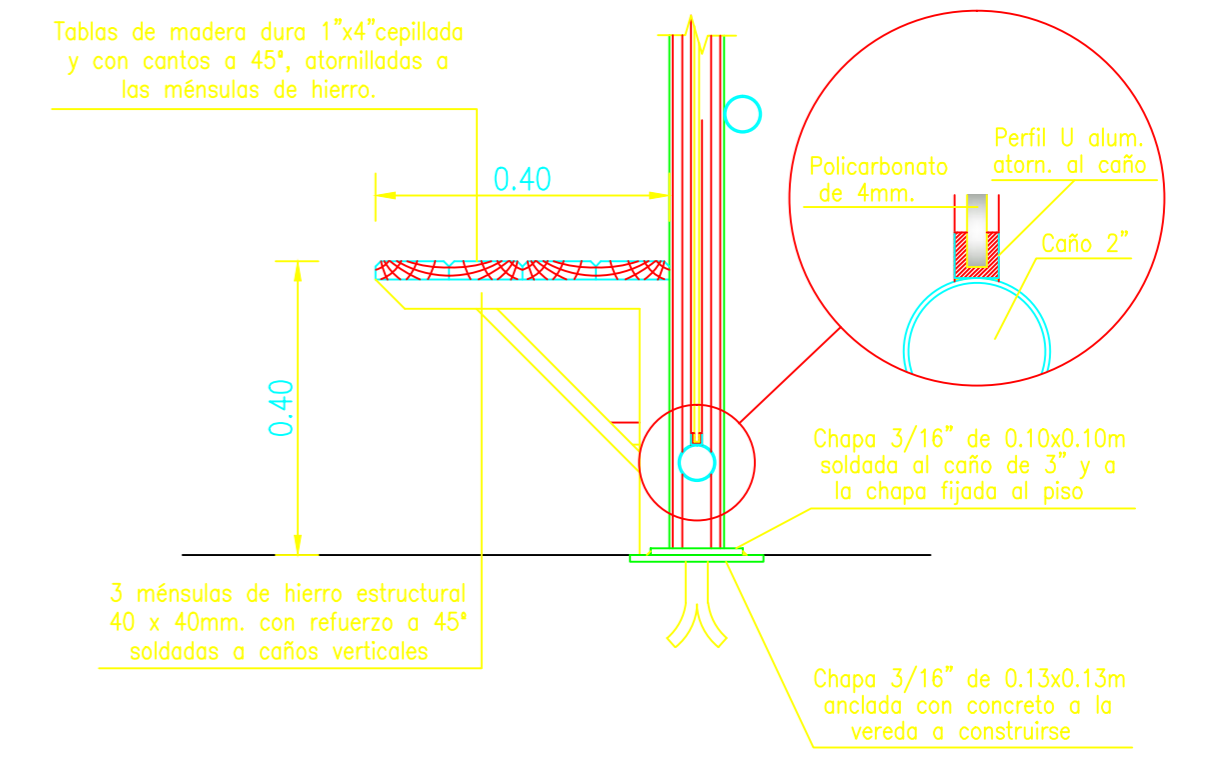

DETALLE BANCO